



AREAS	
1st FLOOR	3,769
DAD'S Living	1,400
2nd FLOOR	1,822
TOTAL	5,591
BARBERS	1,300
ROCKS	300
PLUMB	1,000
GAZ. PUMP	500
SPRINKLER	100
TOTAL	5,000

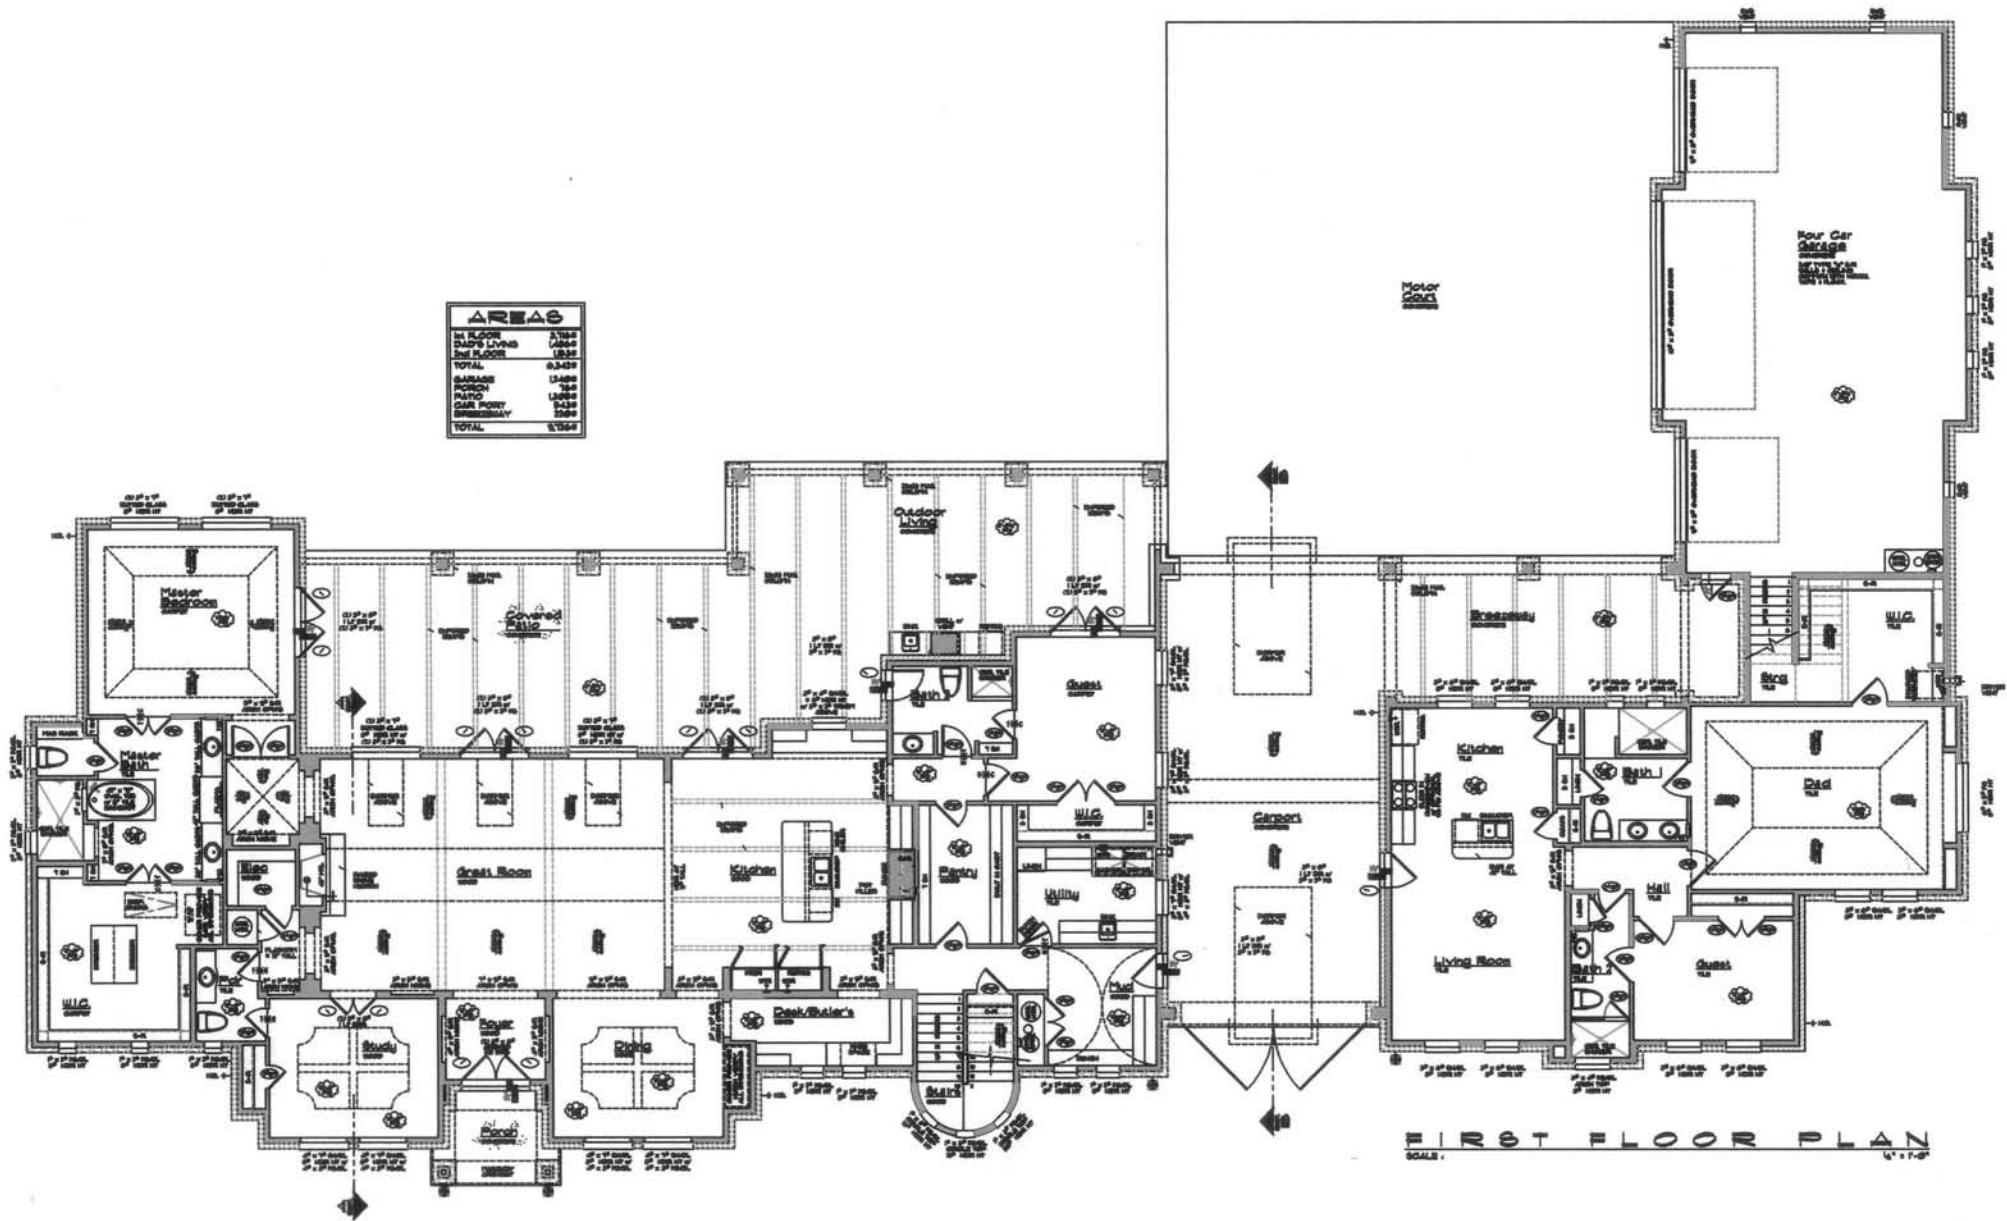

1st FLOOR PLAN
SCALE: 1/8" = 1'-0"

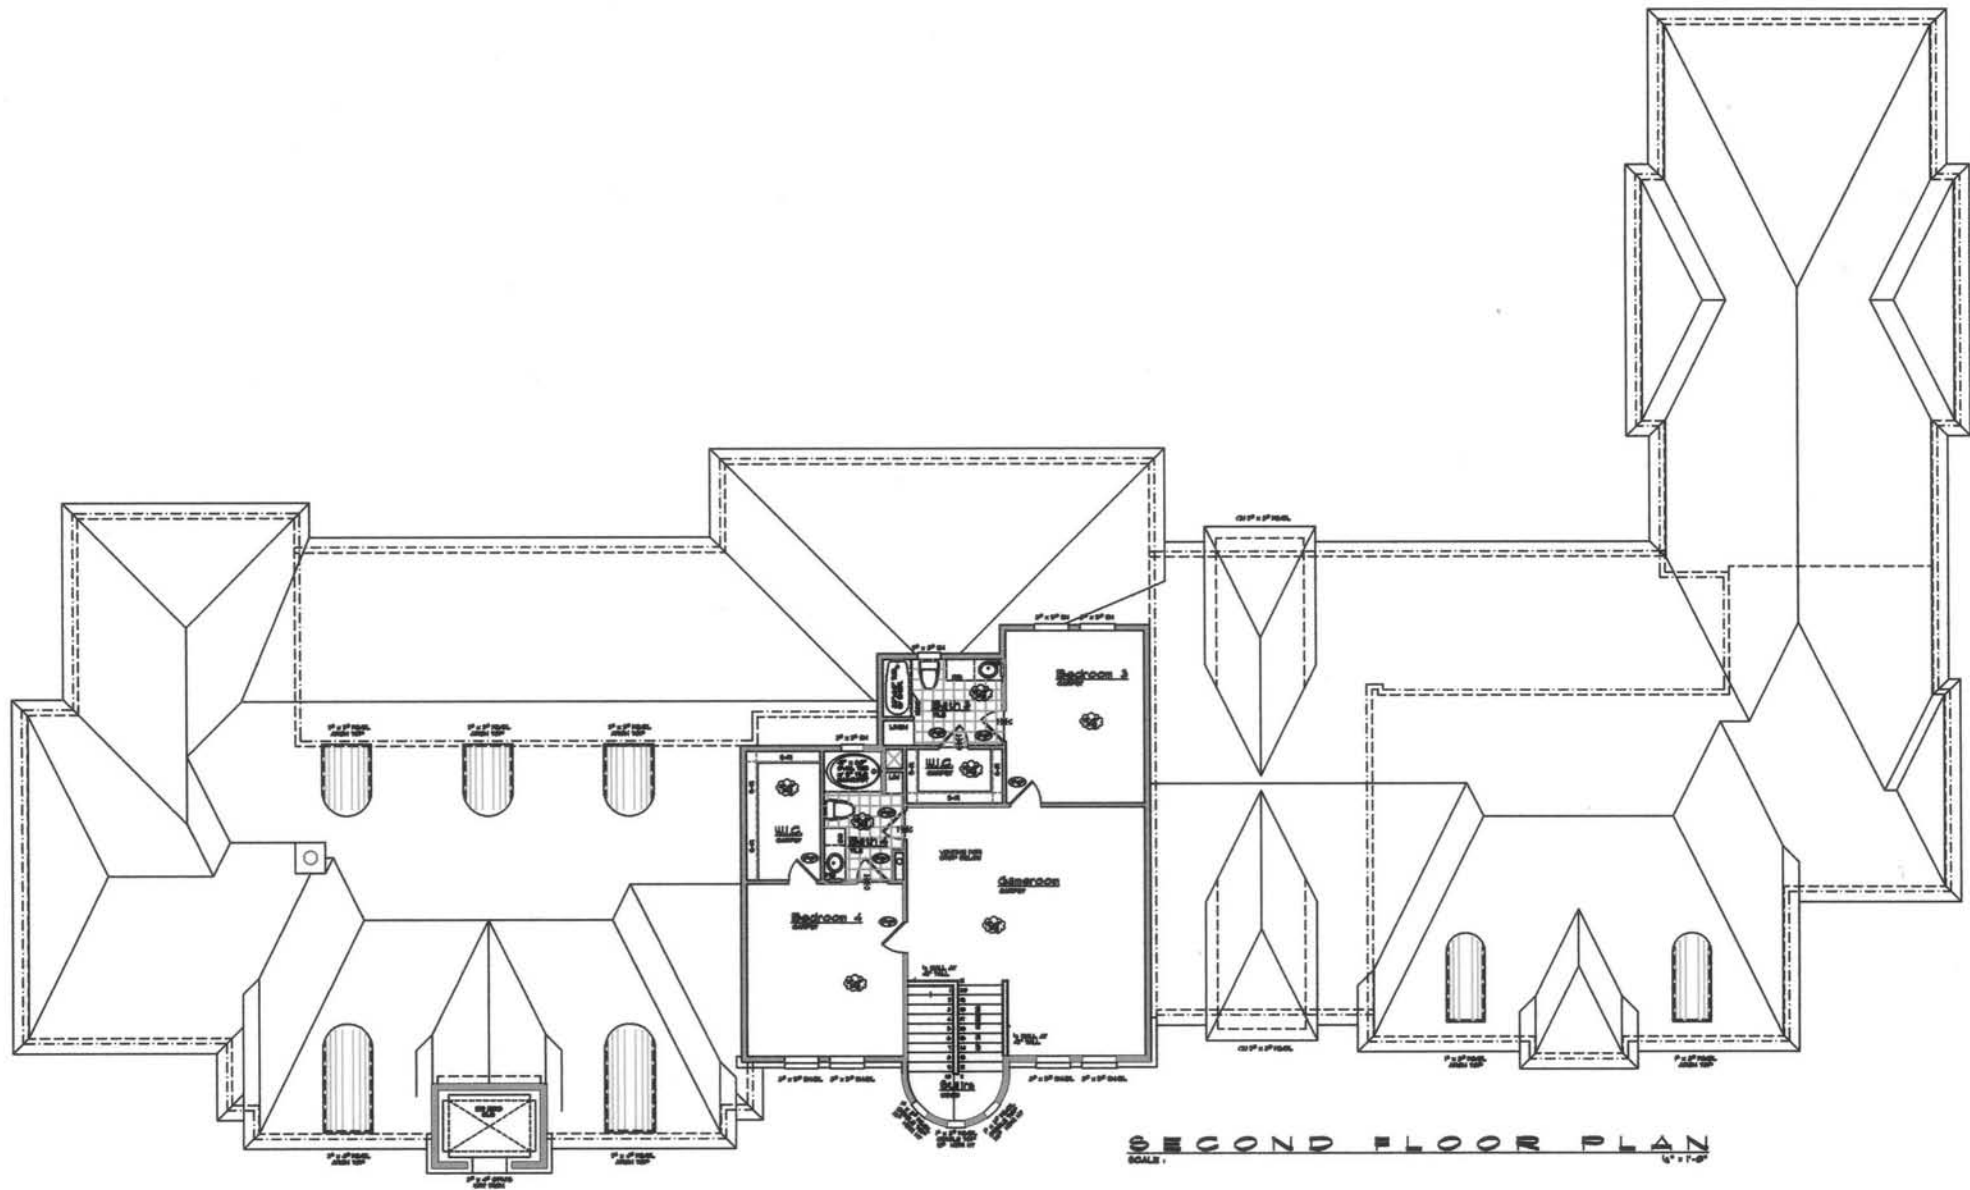

SECOND FLOOR PLAN

SCALE: 1/4" = 1'-0"